



Attachment 2 Physics Building Evacuation Routes

→
E = EXIT

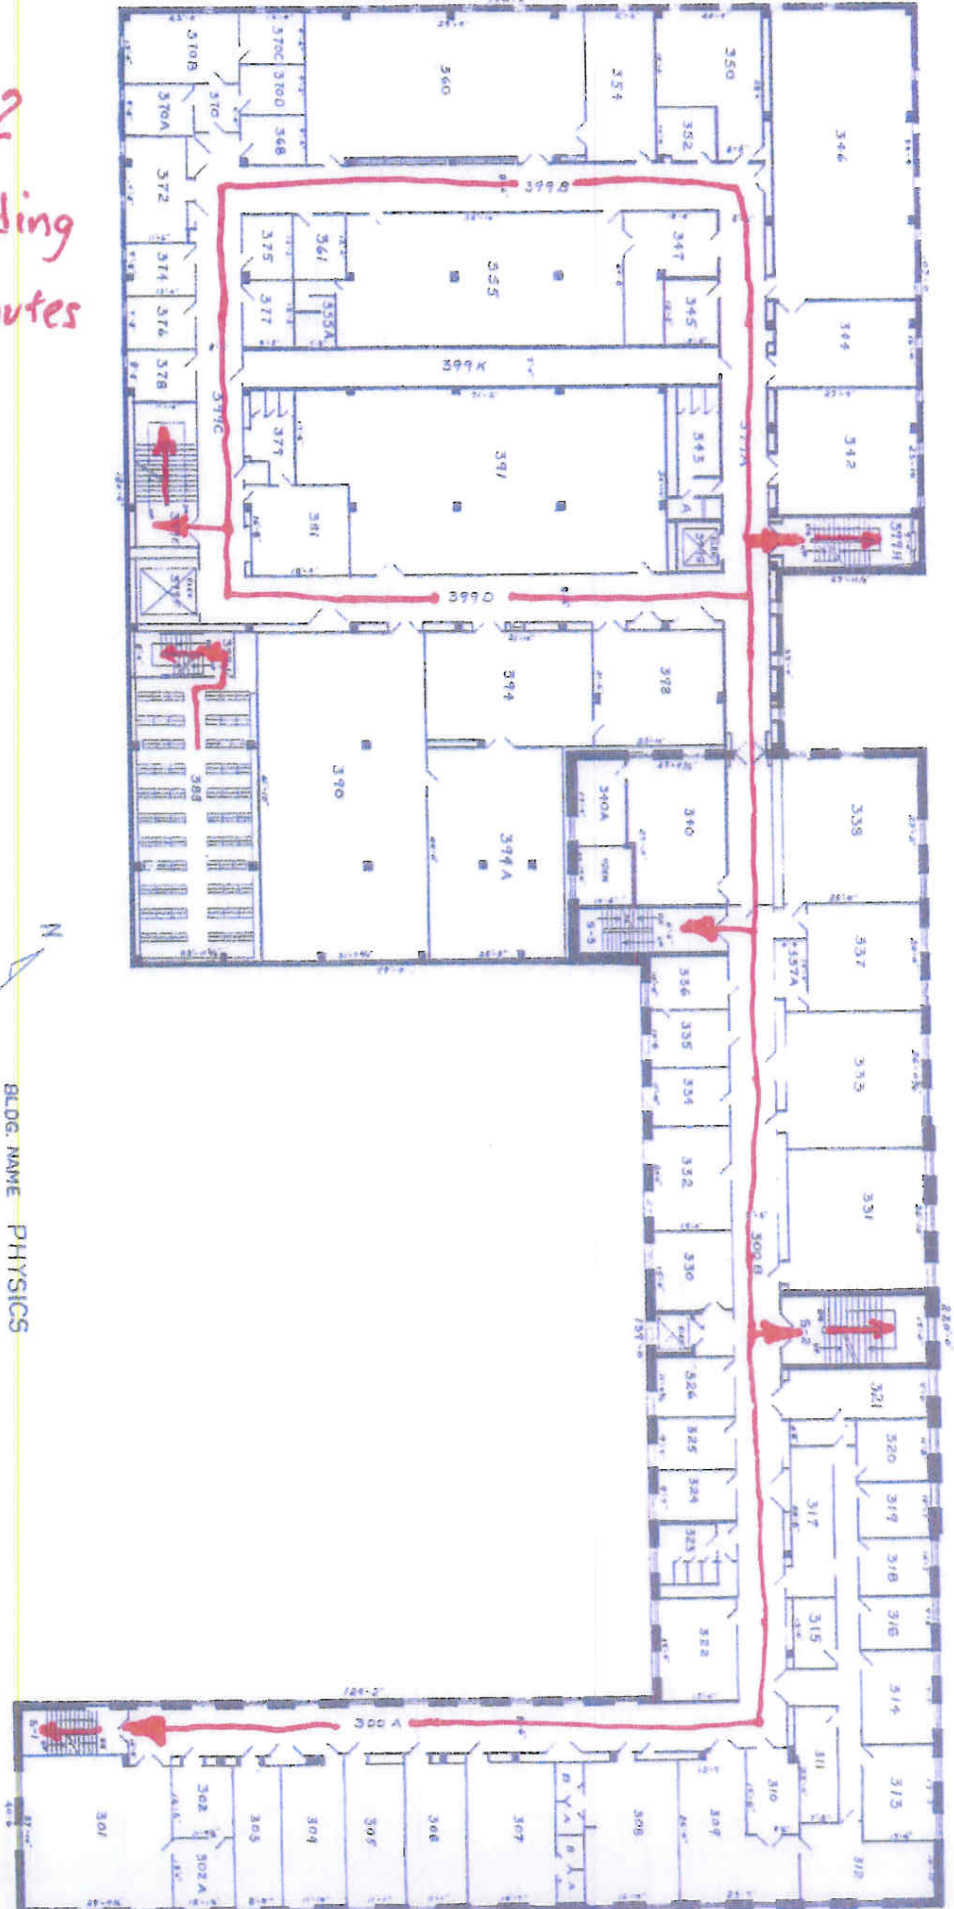


BLDG. NAME PHYSICS
THIRD FLOOR PLAN
SCALE 1/8"=10"

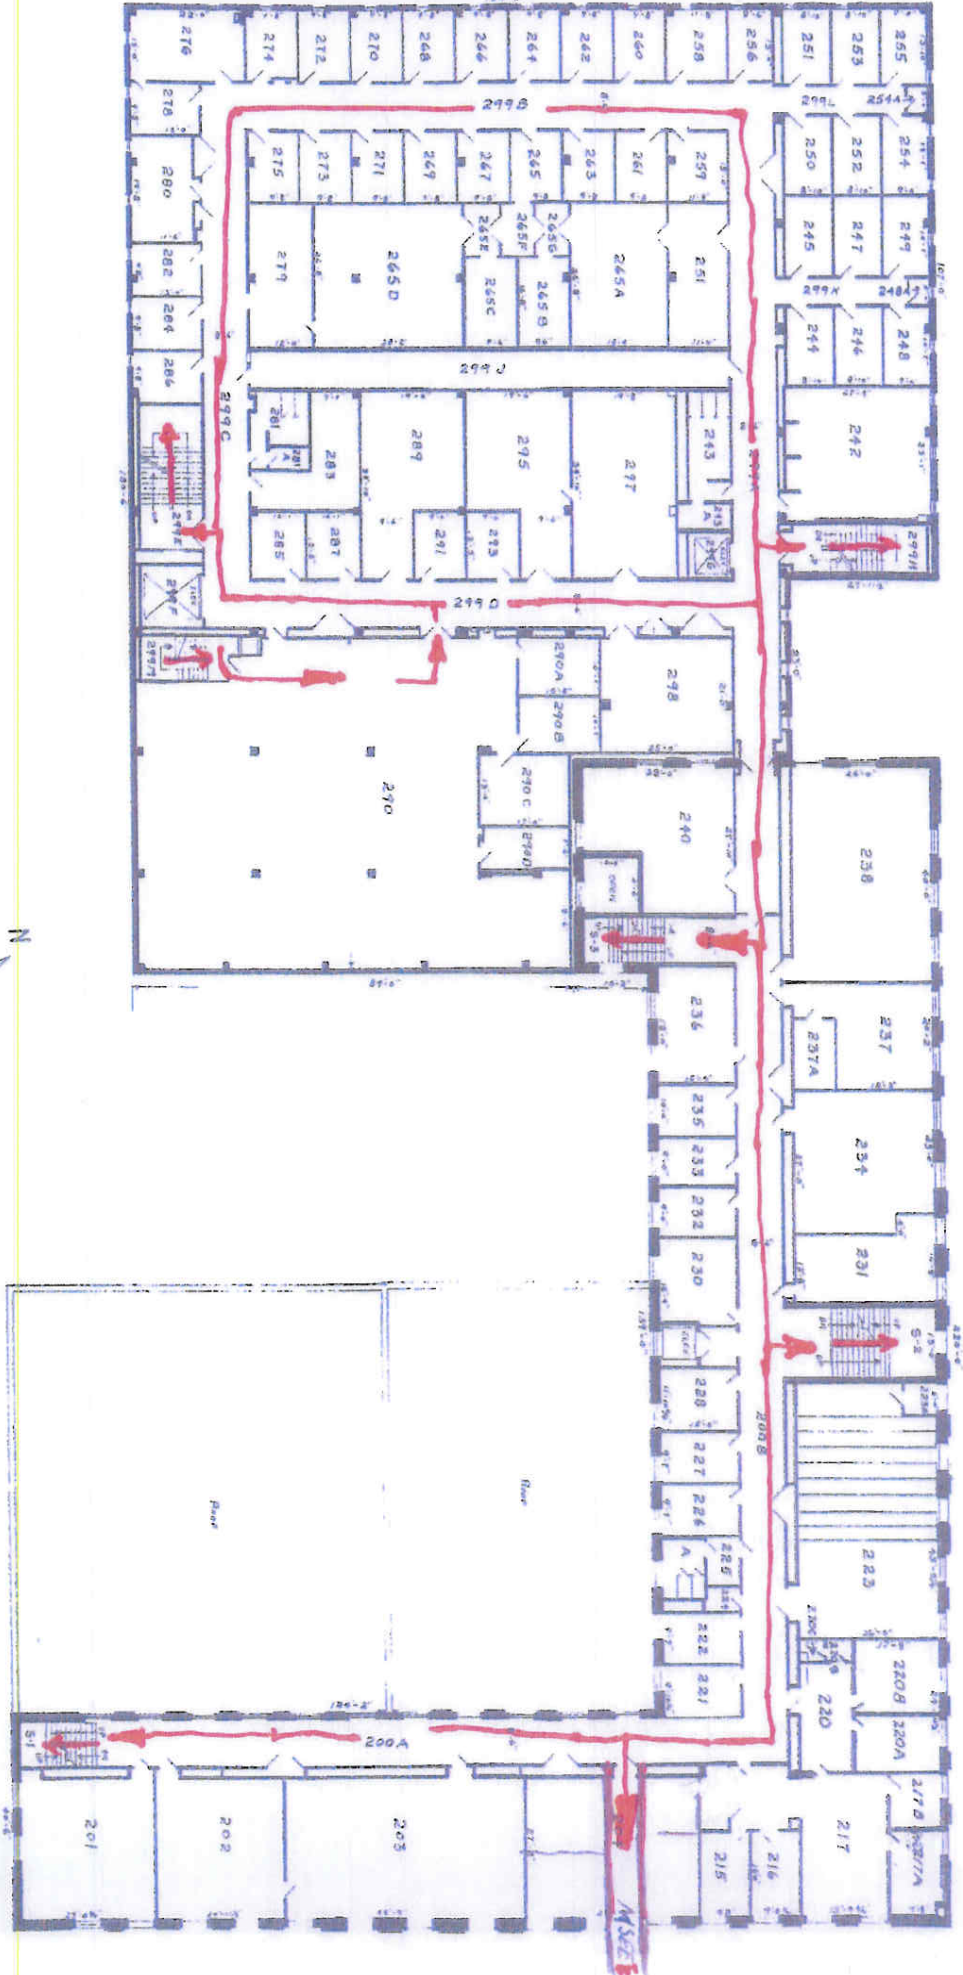



BLDG. NAME PHYSICS
 SECOND FLOOR PLAN
 SCALE 1/16"=1'-0"

E - EXIT

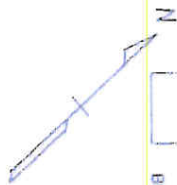


BLDG. NAME PHYSICS
FIRST FLOOR PLAN
SCALE 1/16"=1'-0"

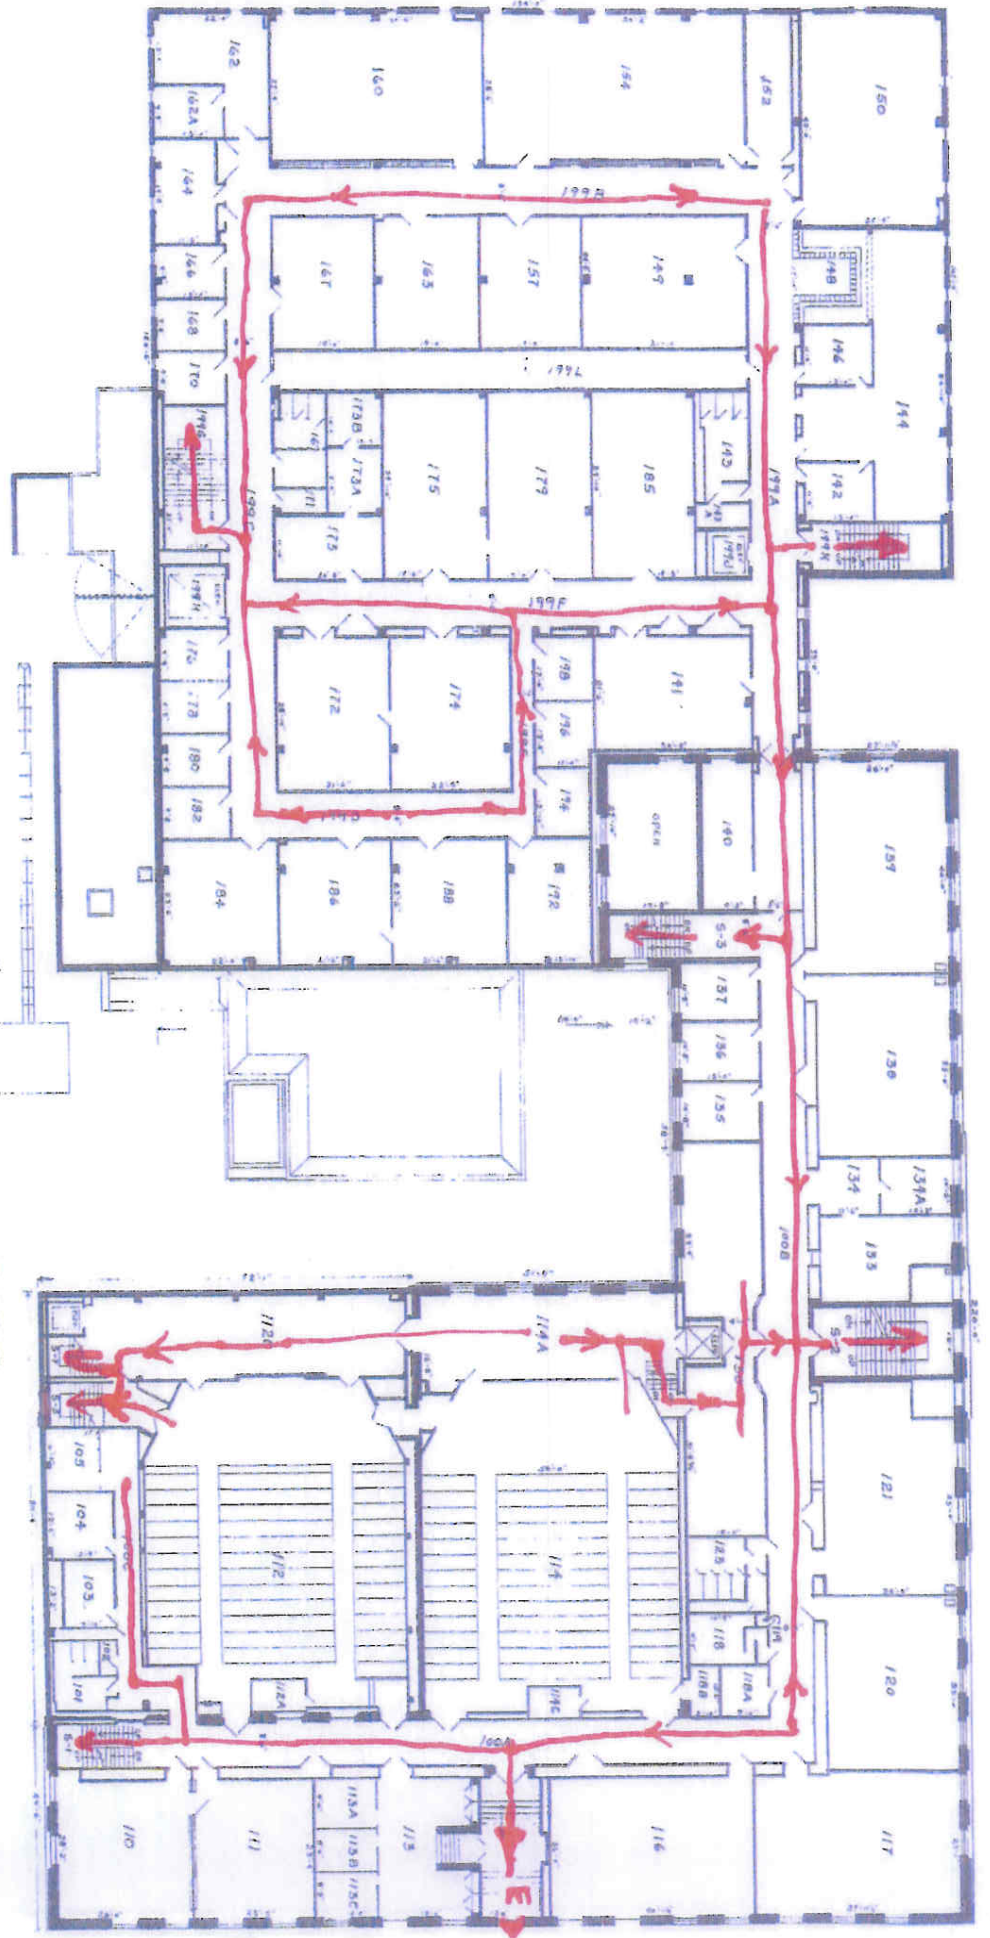

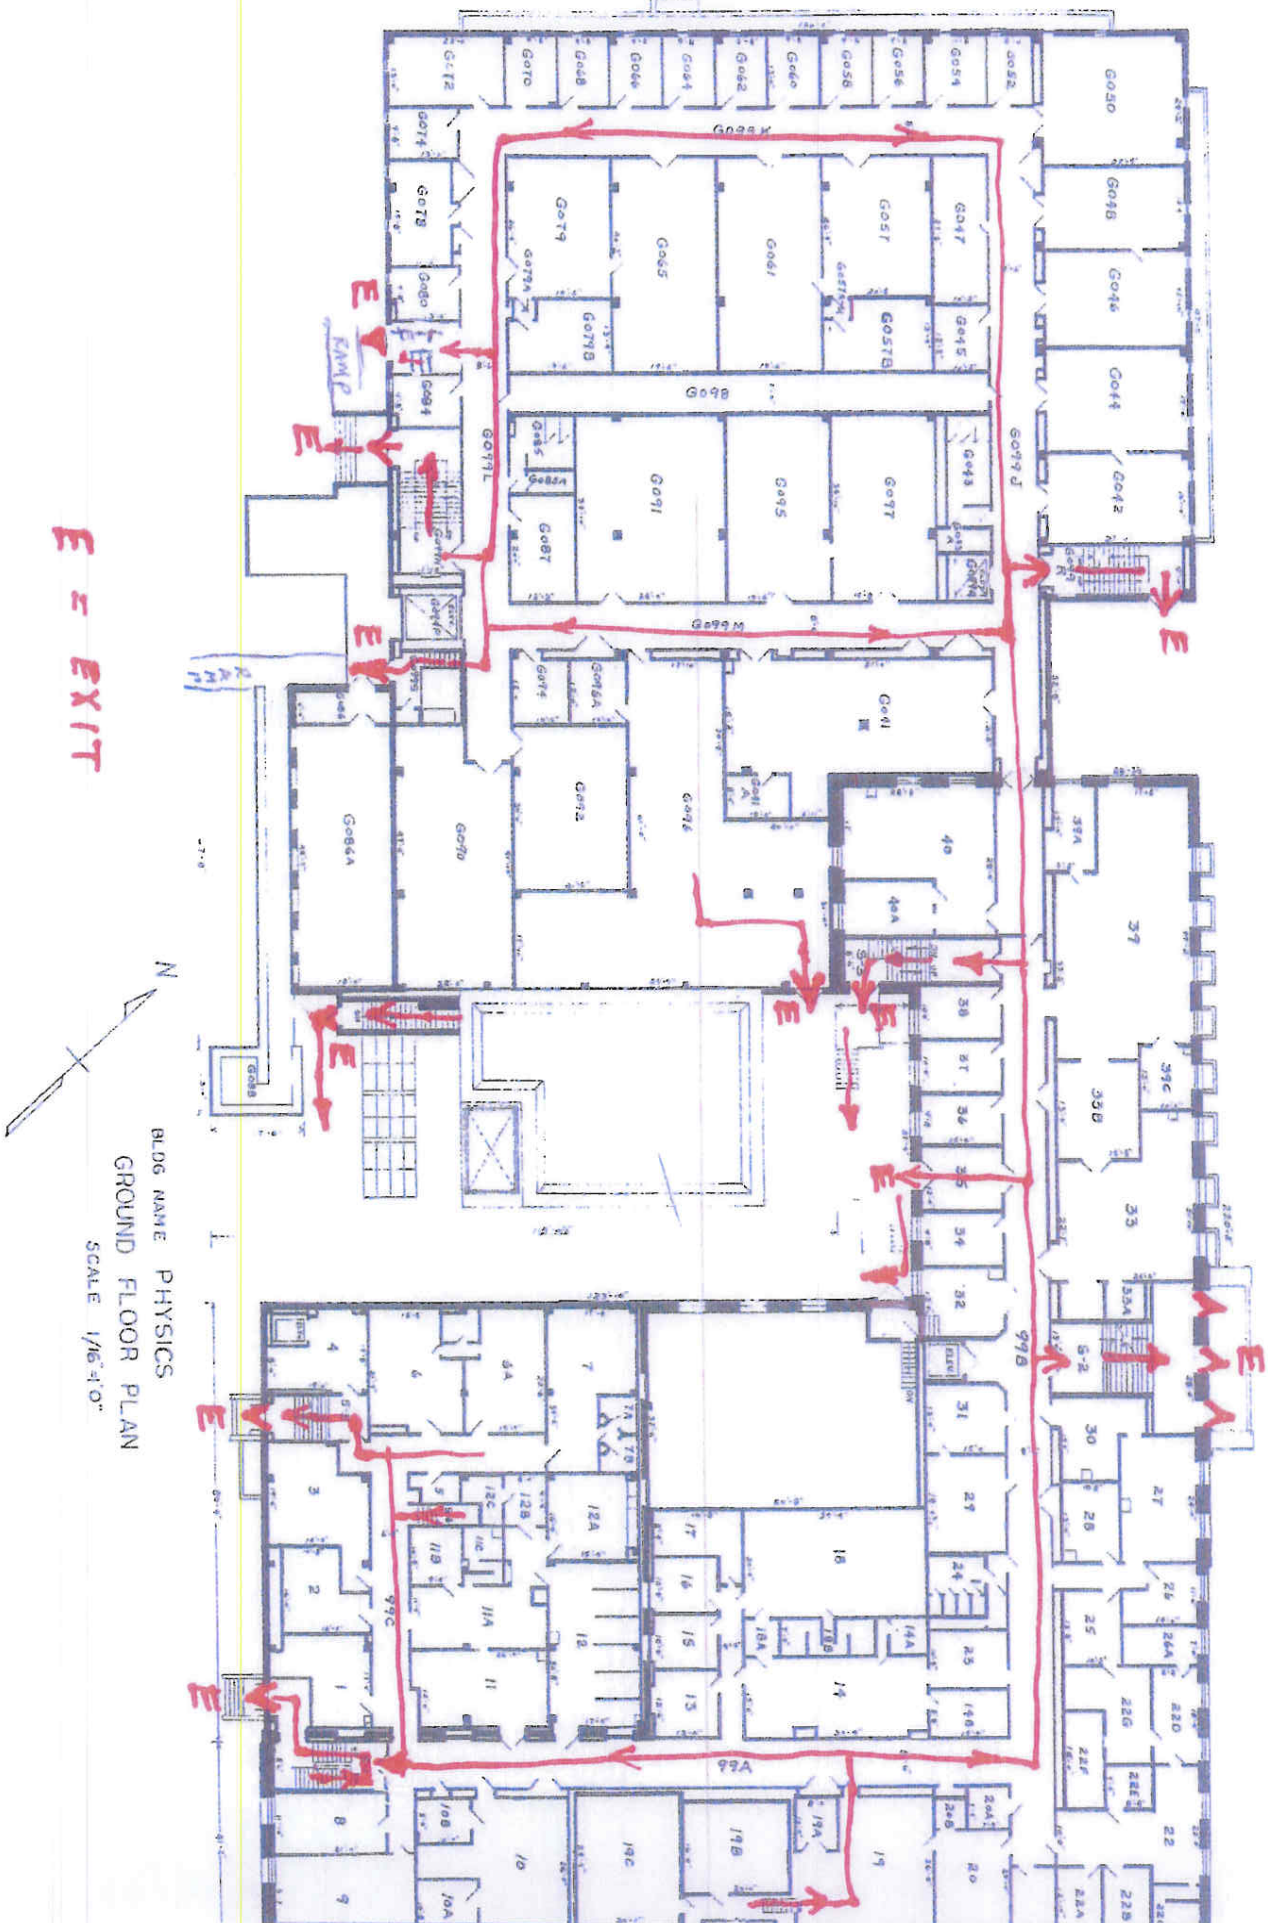

E = EXIT

N
 BLDG NAME PHYSICS
 GROUND FLOOR PLAN
 SCALE 1/16"=1'-0"

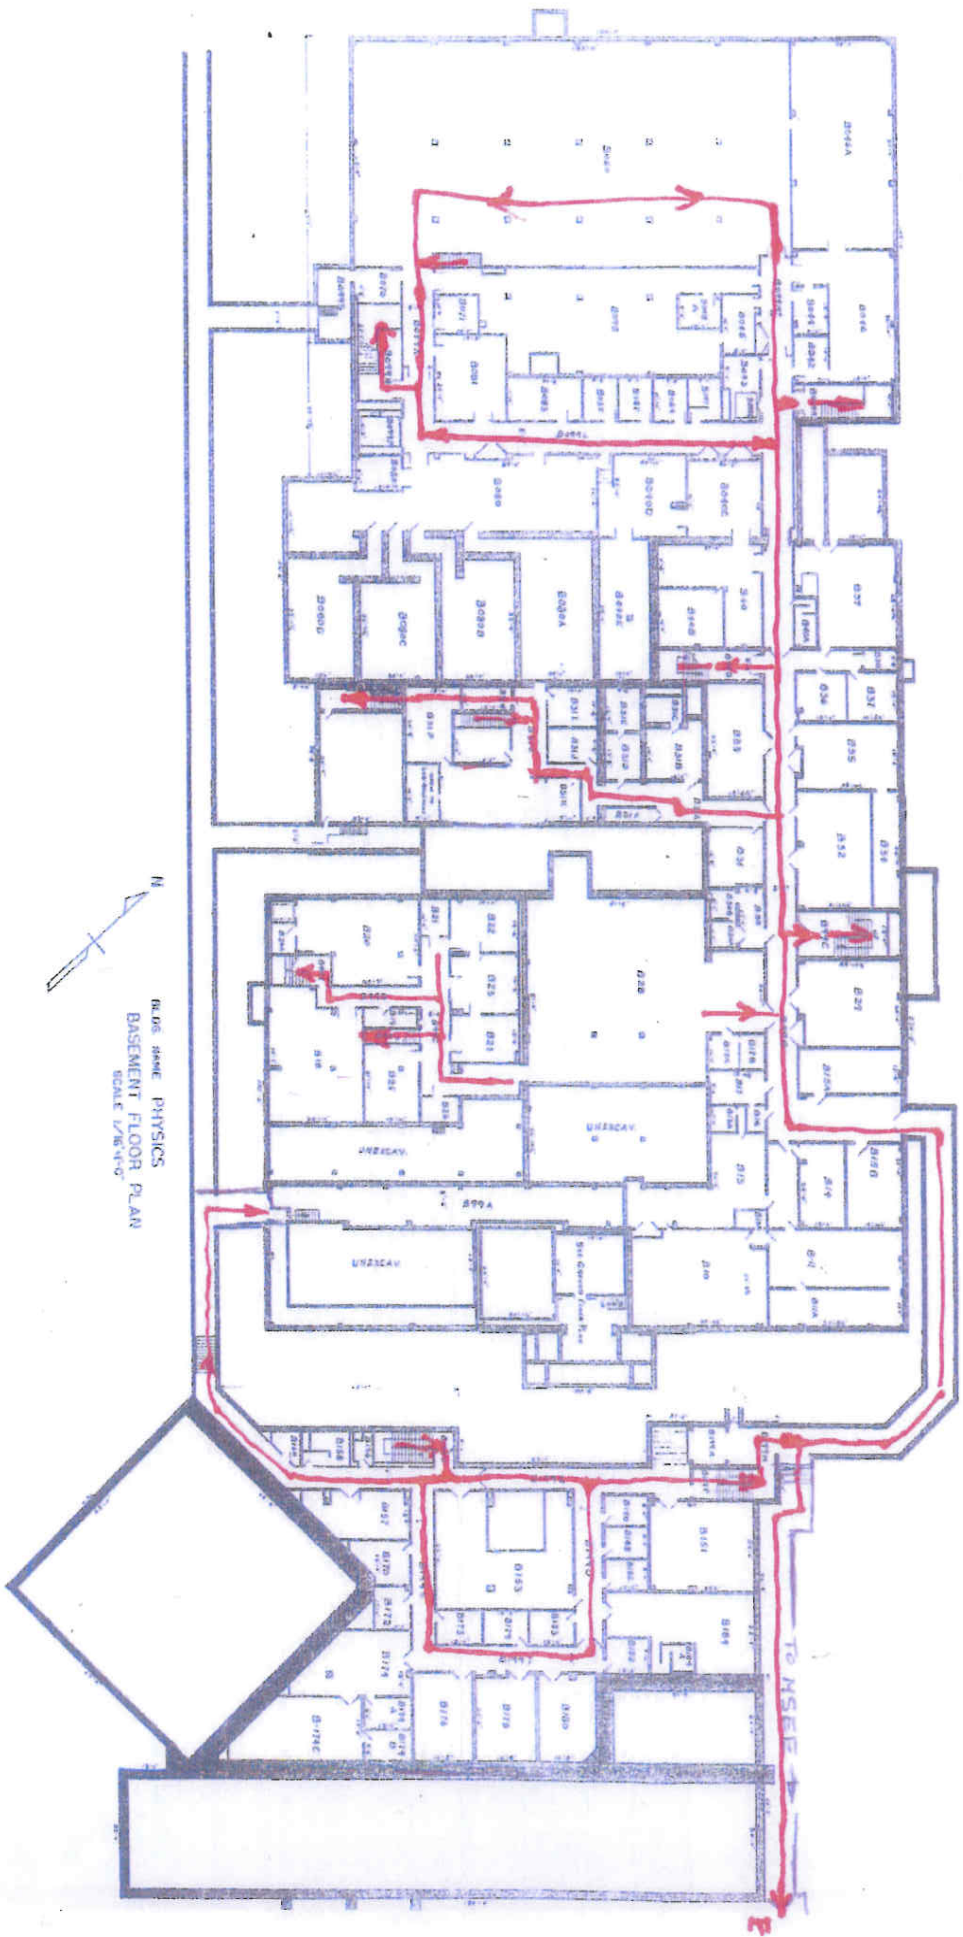

BLOS 8000E PHYSICS
BASEMENT FLOOR PLAN
SCALE 1/8"=1'-0"

GRAND STATE PHYSICS
SUBBASEMENT FLOOR PLAN
SCALE 1/8" = 1'-0"

